

	RECORD OF ISSUE:		
	01	2021.03.18	ISSUED FOR DP PLANNING REVIEW
	02	2021.03.24	ISSUED FOR DP REVISION
t			
o	REC	ORD OF REVI	SIONS:

ALL WORK SHALL CONFORM TO THE LATEST EDITION OF THE ABC, NBC, ELECTRICAL AND PLUMBING CODES ALL WORK SHALL BE PERFORMED IN A PROFESSIONAL AND ALL MATERIALS SHALL BE HANDLED AND STORED TO

VERIFY ALL DIMENSIONS, ELEVATIONS, AND DATUM; REPORT ANY ERRORS AND/OR DISCREPANCIES TO THE ARCHITECT PRIOR TO CONSTRUCTION DIMENSIONS PROVIDED ARE RELATIVE TO FACE OF STUD OR FACE OF CONCRETE

EACH SUCCESSIVE SUBTRADE IS REQUIRED TO CONFIRM THE LOCATION OF REFERENCE POINTS FOR LOCATING ALL DESIGNS AND DRAWINGS REMAIN THE PROPERTY OF THE DESIGNER AND MAY NOT BE REPRODUCED WITHOUT

PERMISSION OF THE DESIGNER DO NOT SCALE DRAWINGS

THIS DRAWING SUPERCEDES PREVIOUS ISSUES

Jackson McCormick

Design Group Inc

tel 403 520 8018 fax 403 276 5146

SEAMAN STADIUM **NEW PATRON AMENITY** AREA / CONCESSION


> 256 DON SEAMAN WAY, OKOTOKS, AB. LOT 1, BLOCK 6, PLAN 1113529

SITE PLAN

AS NOTED 2019-01

© 2019 JACKSON McCORMICK DESIGN GROUP INC

2021.03.24

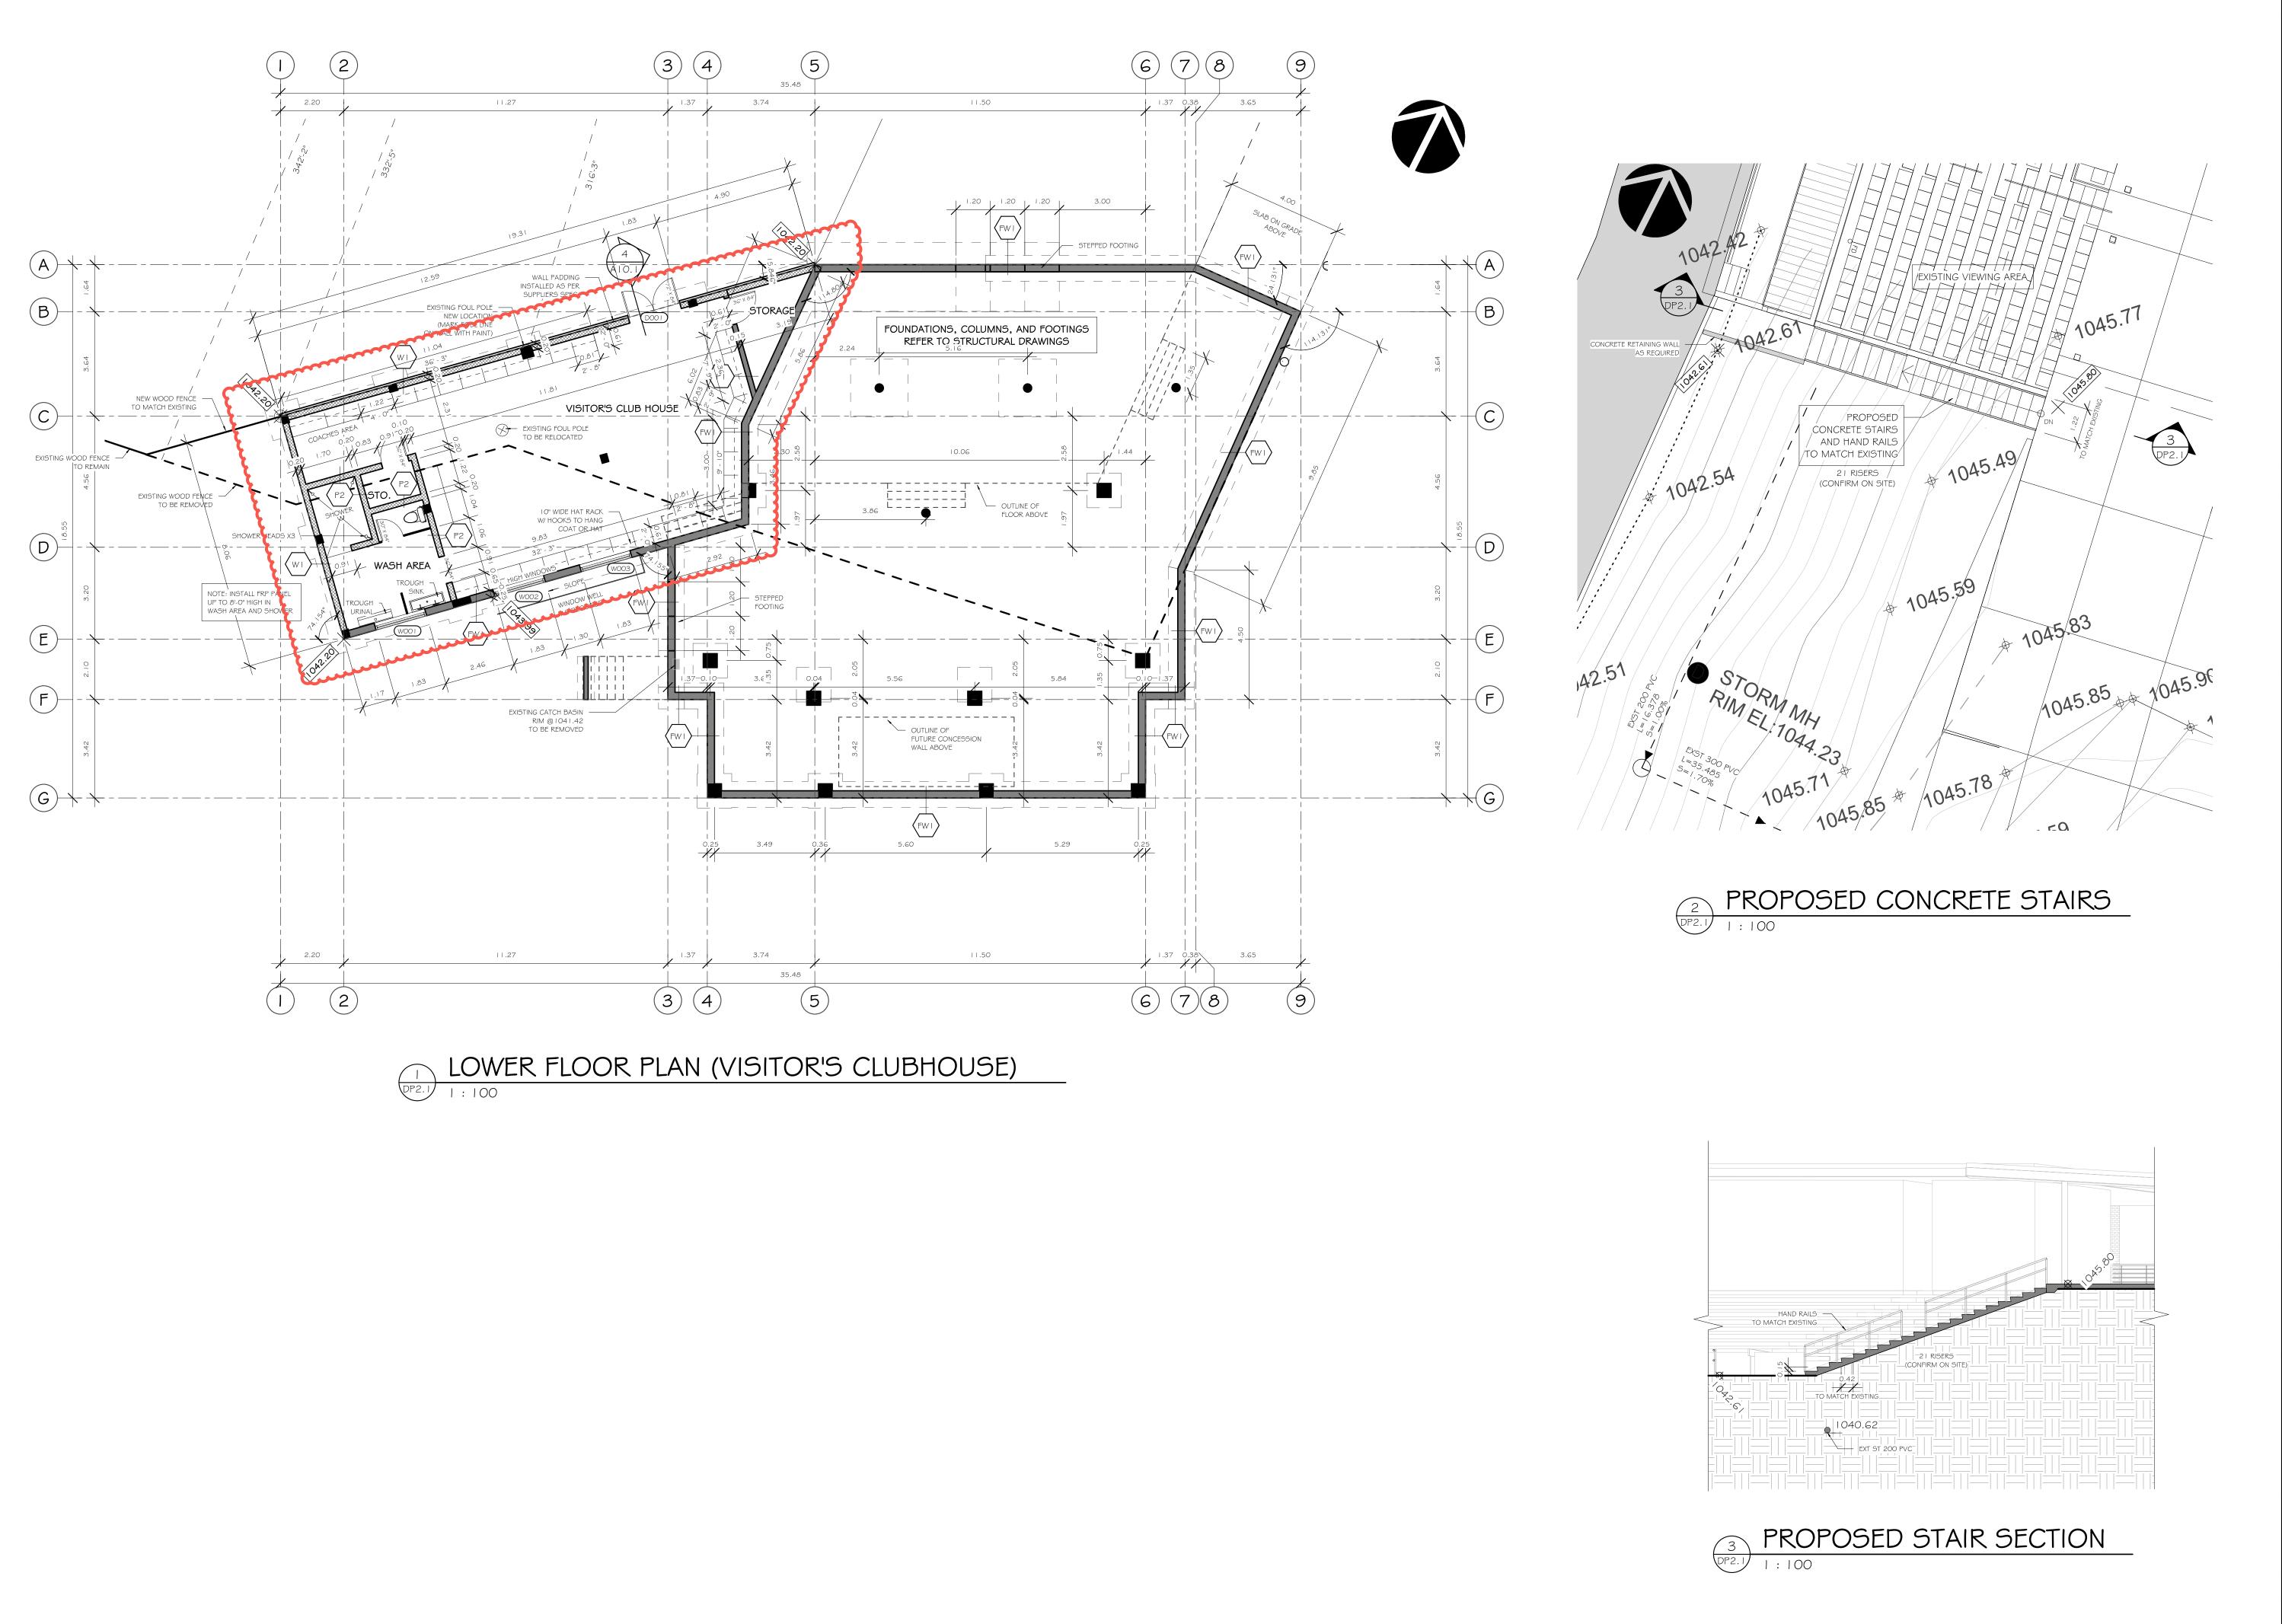

01	2021.03.18	ISSUED FOR DP PLANNING REVIEW
02	2021.03.24	ISSUED FOR DP REVISION
RE	CORD OF RE	VISIONS:

ALL MATERIALS SHALL BE HANDLED AND STORED TO

VERIFY ALL DIMENSIONS, ELEVATIONS, AND DATUM; REPORT ANY ERRORS AND/OR DISCREPANCIES TO THE ARCHITECT PRIOR TO CONSTRUCTION DIMENSIONS PROVIDED ARE RELATIVE TO FACE OF STUD

OR FACE OF CONCRETE EACH SUCCESSIVE SUBTRADE IS REQUIRED TO CONFIRM THE LOCATION OF REFERENCE POINTS FOR LOCATING

ALL DESIGNS AND DRAWINGS REMAIN THE PROPERTY OF THE DESIGNER AND MAY NOT BE REPRODUCED WITHOUT PERMISSION OF THE DESIGNER

DO NOT SCALE DRAWINGS

THIS DRAWING SUPERCEDES PREVIOUS ISSUES

Jackson | McCormick Design Group Inc

tel 403 520 8018 fax 403 276 5146


SEAMAN STADIUM NEW PATRON AMENITY AREA / CONCESSION

256 DON SEAMAN WAY, OKOTOKS, AB. LOT 1, BLOCK 6, PLAN 1113529

LOWER FLOOR PLAN

PLOT SCALE: AS NOTED	DRAWING NO.:
PROJECT NO.: 2019-01	DP2.1
CHECKED BY:	
DRAWN BY:	PLOT DATE: 2021 03 24

© 2019 JACKSON McCORMICK DESIGN GROUP INC

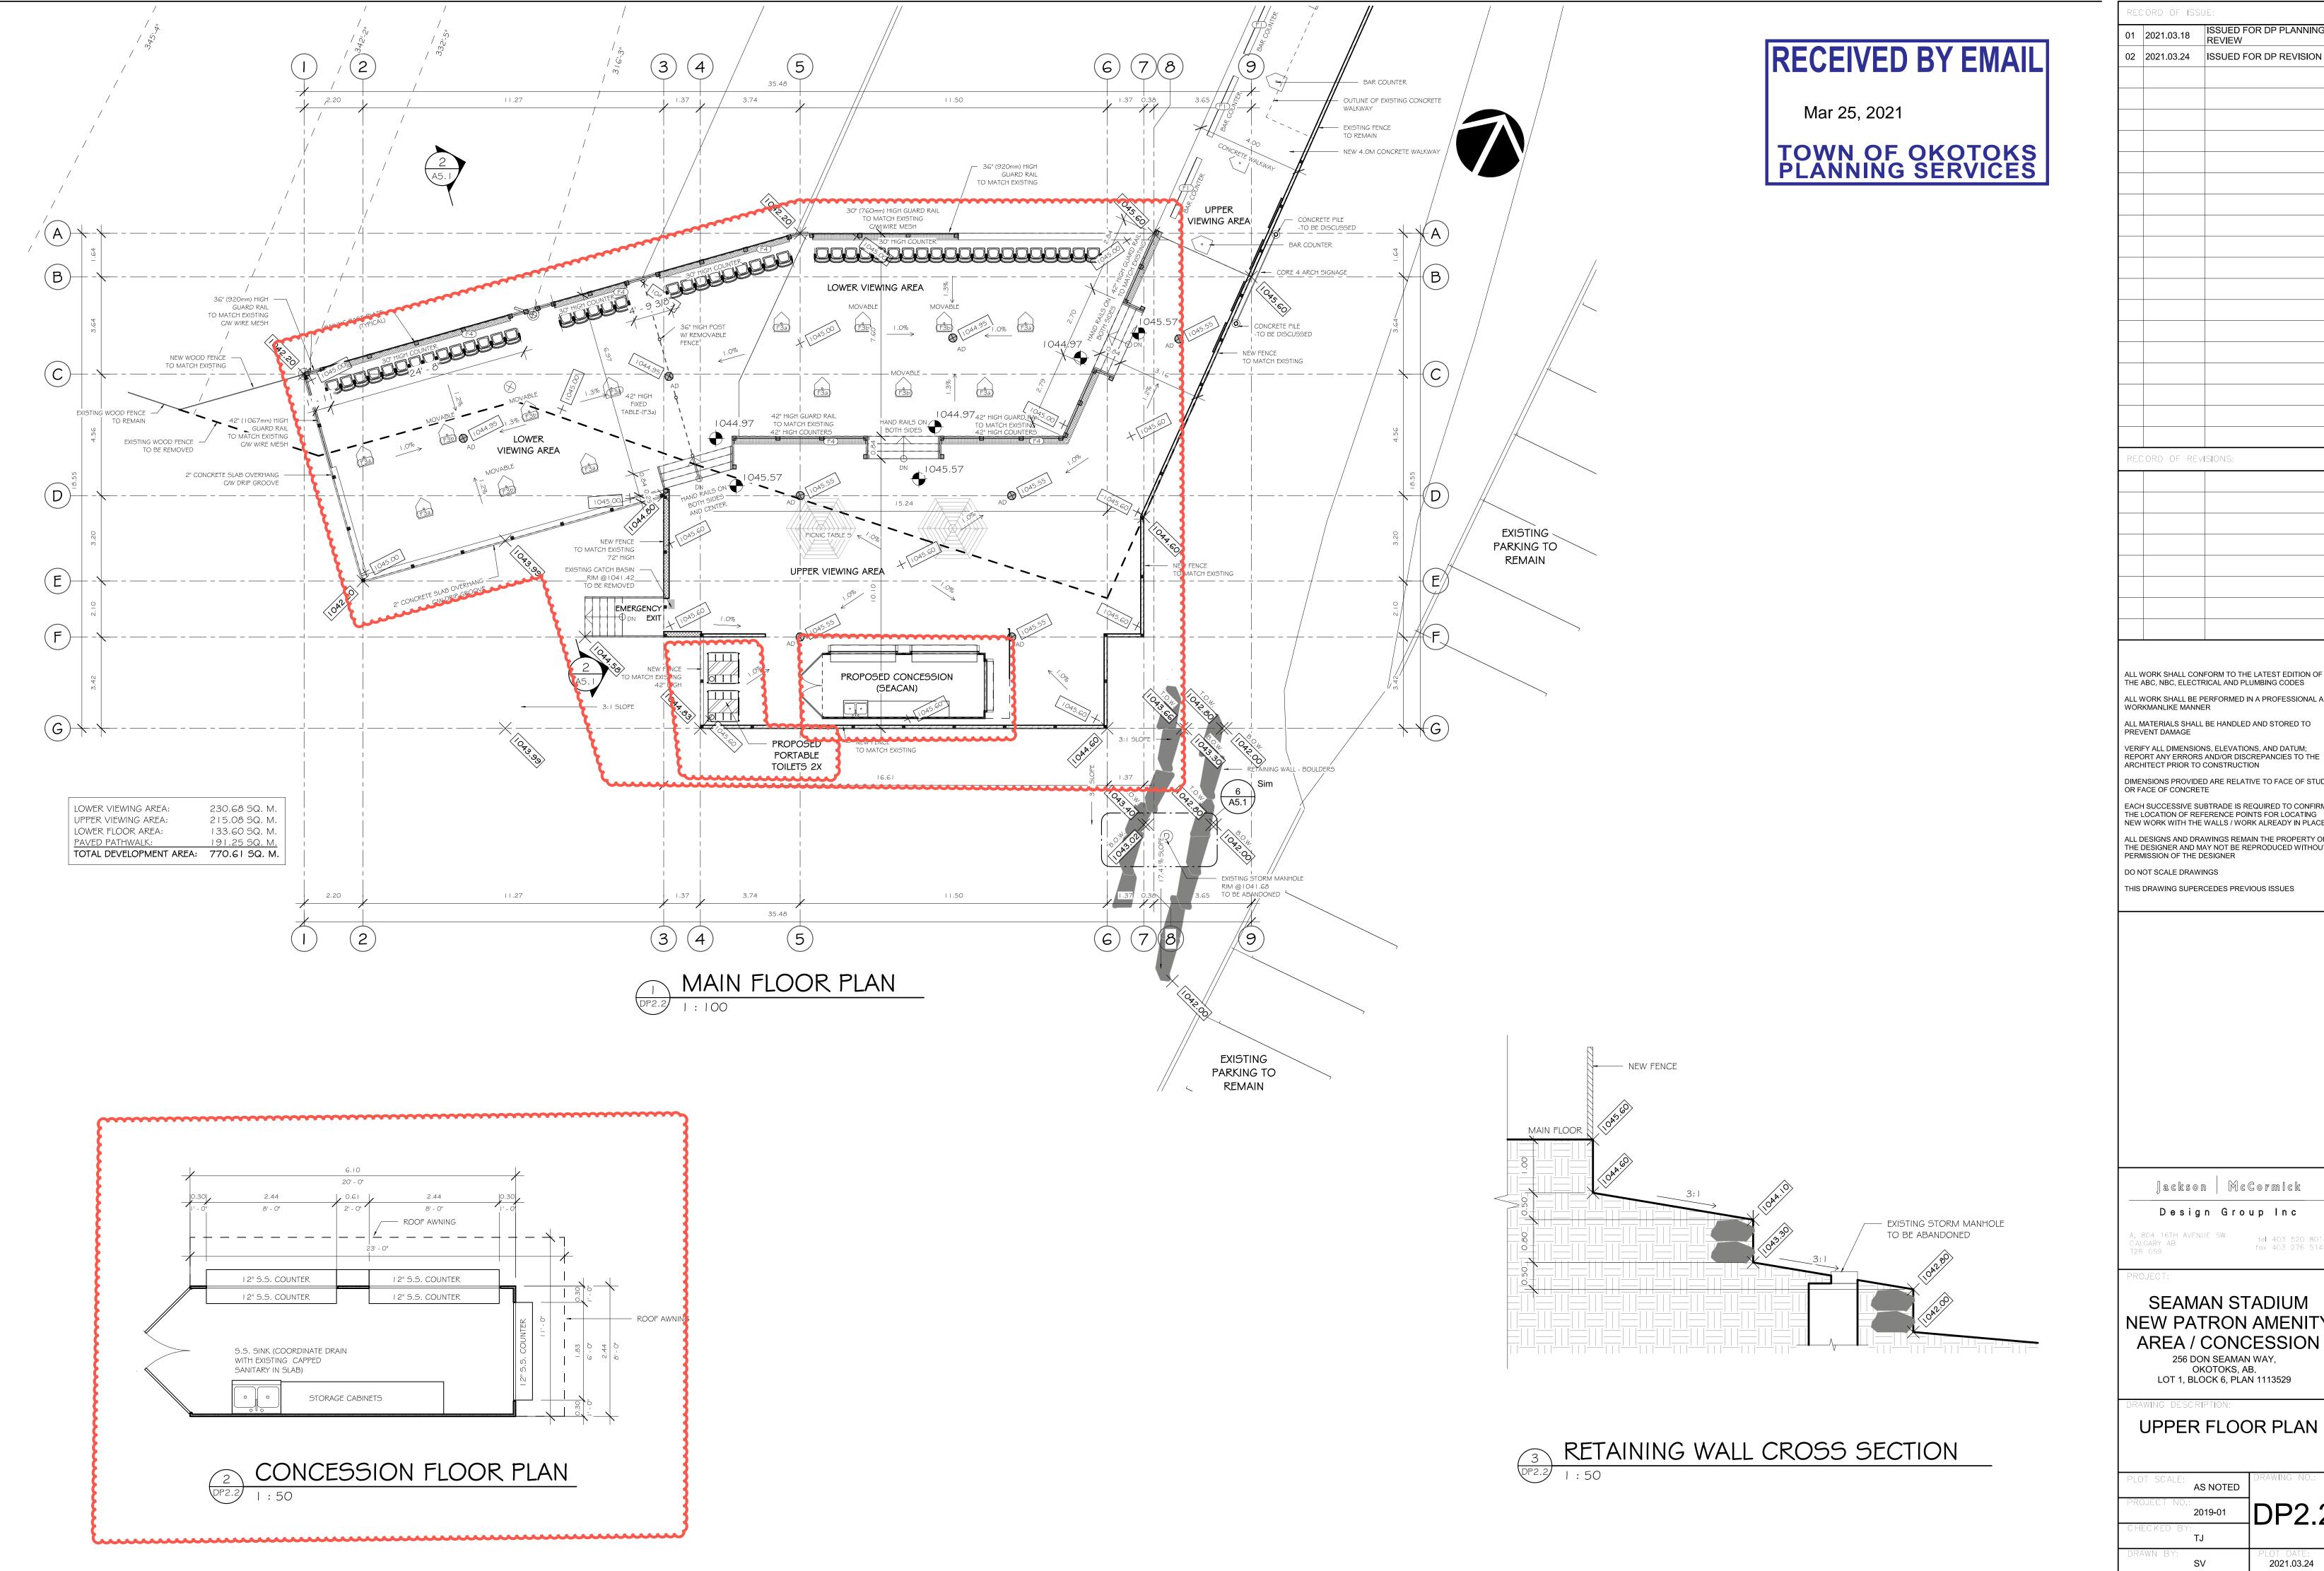

02 2021.03.24 ISSUED FOR DP REVISION

ALL WORK SHALL BE PERFORMED IN A PROFESSIONAL AND ALL MATERIALS SHALL BE HANDLED AND STORED TO

VERIFY ALL DIMENSIONS, ELEVATIONS, AND DATUM; REPORT ANY ERRORS AND/OR DISCREPANCIES TO THE ARCHITECT PRIOR TO CONSTRUCTION DIMENSIONS PROVIDED ARE RELATIVE TO FACE OF STUD

EACH SUCCESSIVE SUBTRADE IS REQUIRED TO CONFIRM

ALL DESIGNS AND DRAWINGS REMAIN THE PROPERTY OF THE DESIGNER AND MAY NOT BE REPRODUCED WITHOUT

THIS DRAWING SUPERCEDES PREVIOUS ISSUES

Jackson McCormick

Design Group Inc

tel 403 520 8018 fax 403 276 5146

SEAMAN STADIUM **NEW PATRON AMENITY** AREA / CONCESSION

OKOTOKS, AB. LOT 1, BLOCK 6, PLAN 1113529


UPPER FLOOR PLAN


PLOT SCALE: AS NOTED	DRAWING NO.:
PROJECT NO.: 2019-01	DP2.2
CHECKED BY: TJ	<b>-</b>
DRAWN BY: SV	PLOT DATE: <b>2021.03.24</b>


© 2019 JACKSON McCORMICK DESIGN GROUP INC

Mar 25, 2021

TOWN OF OKOTOKS PLANNING SERVICES

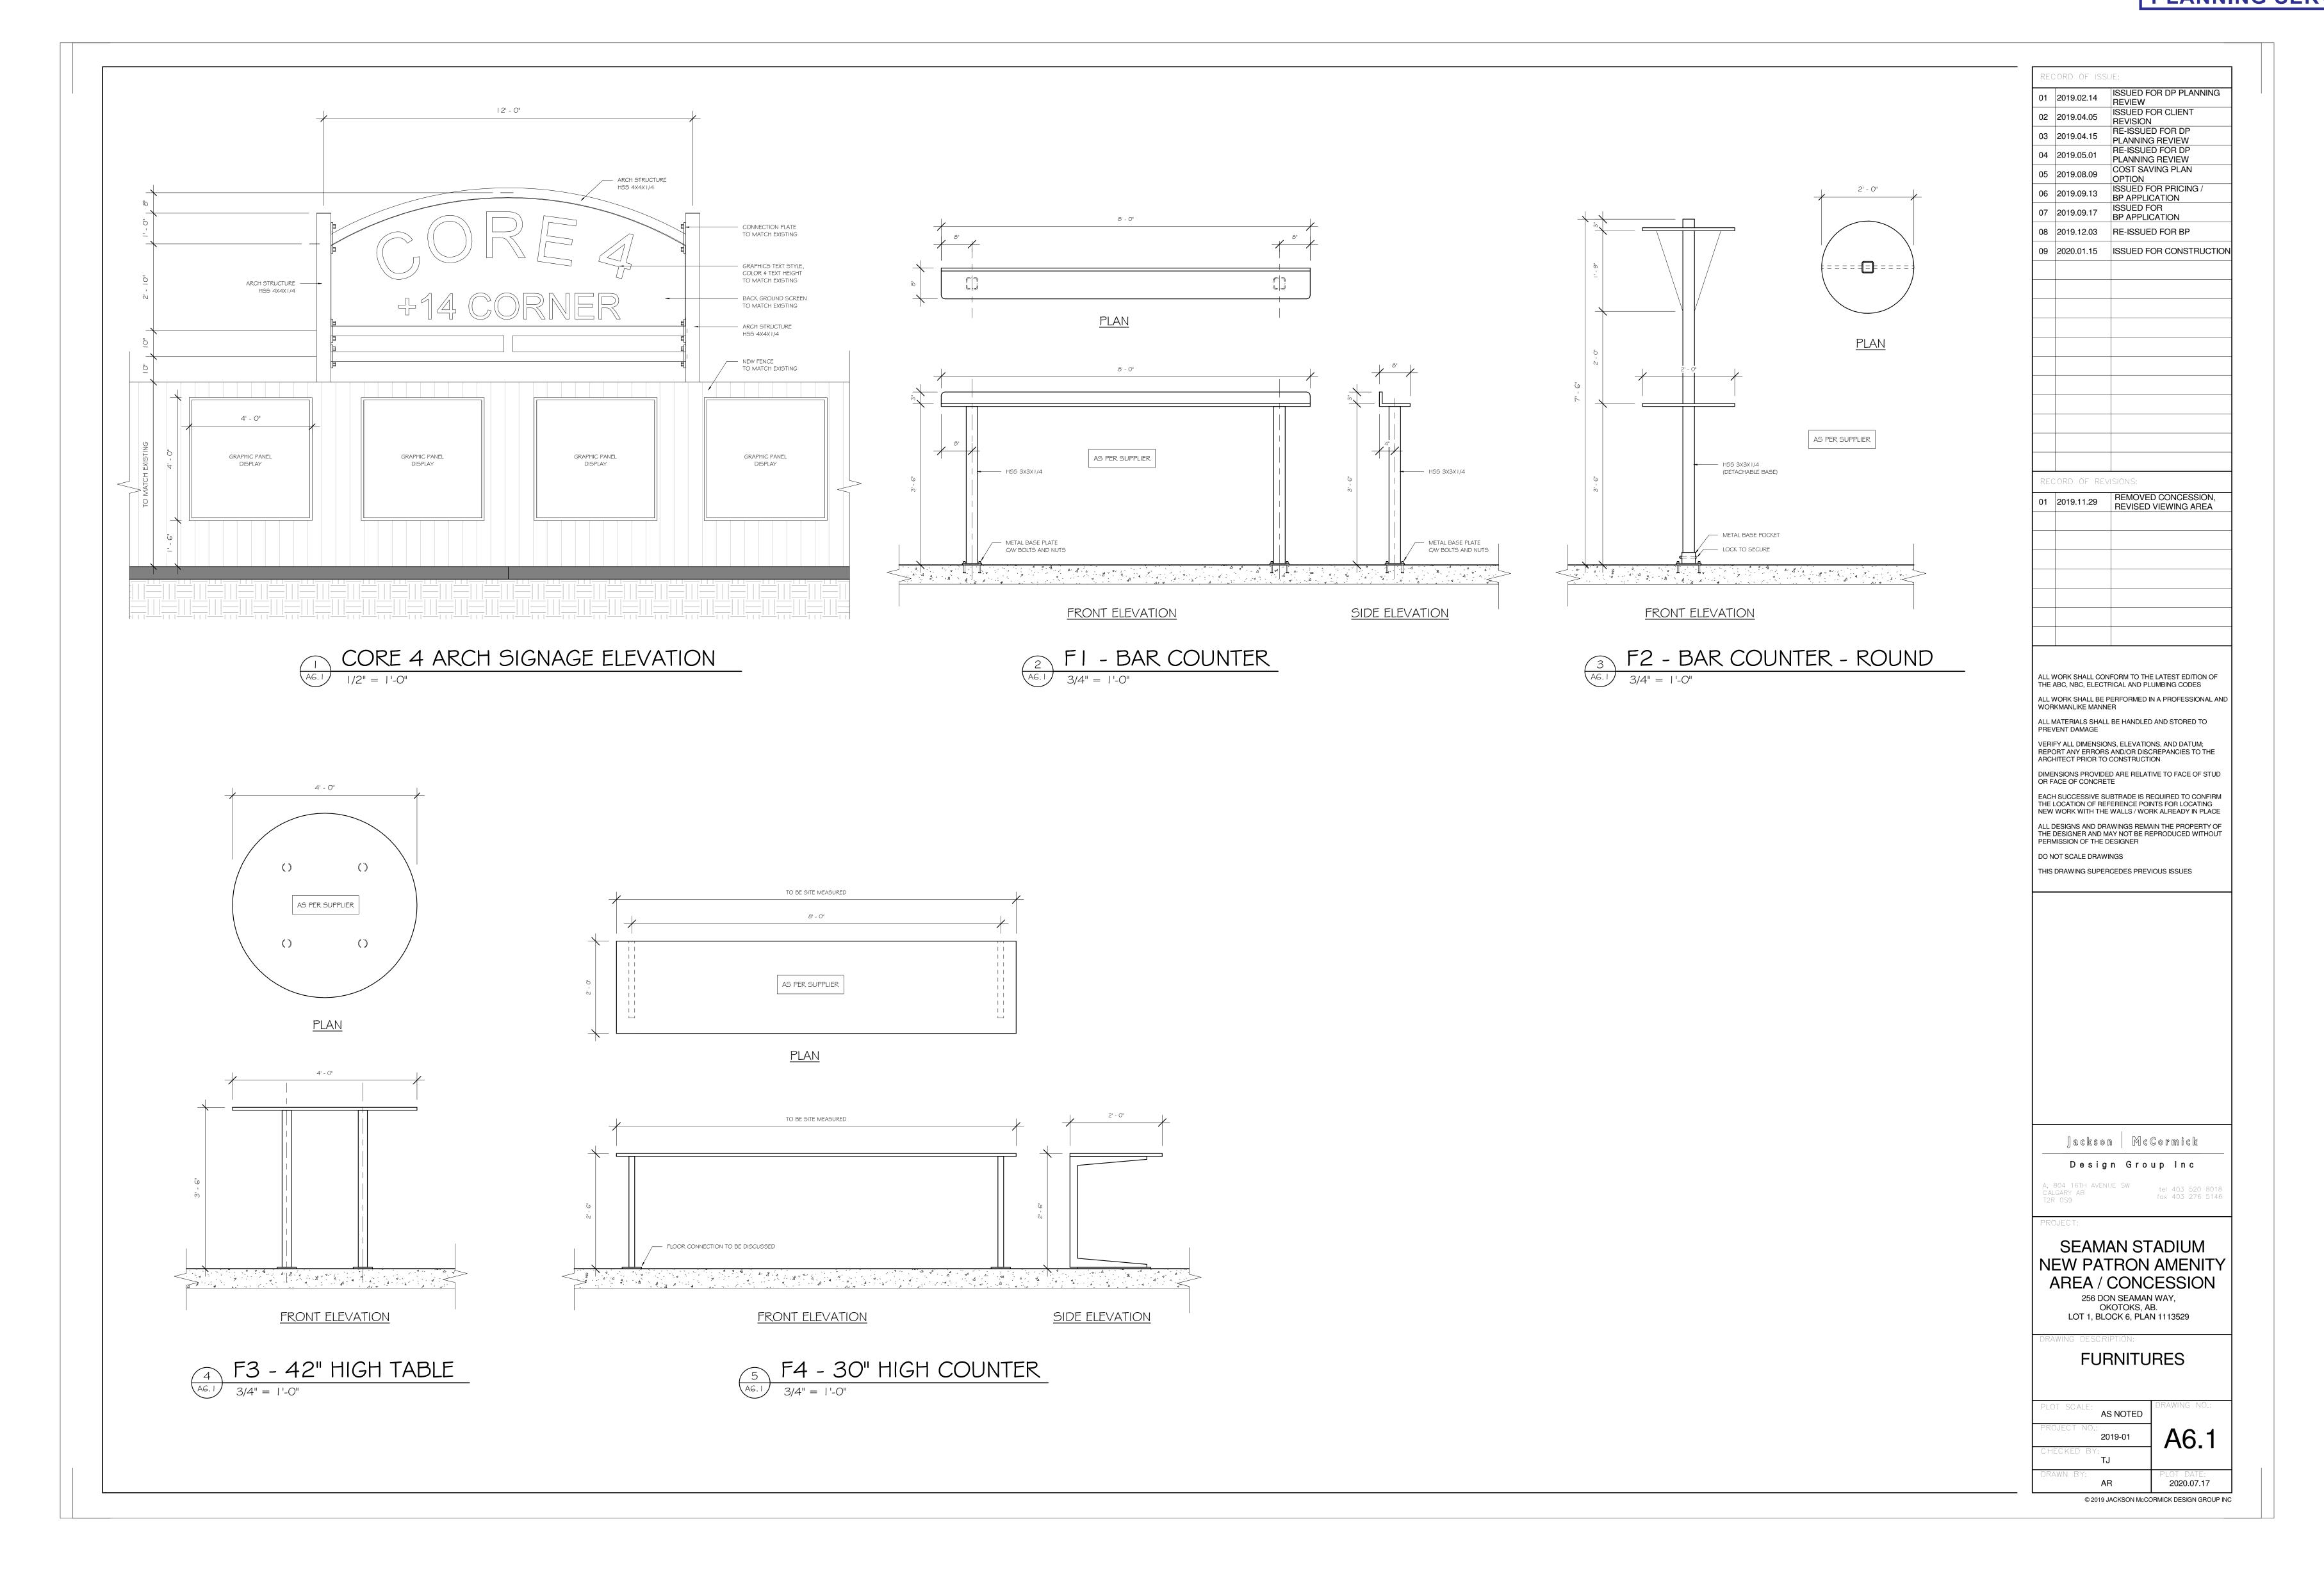

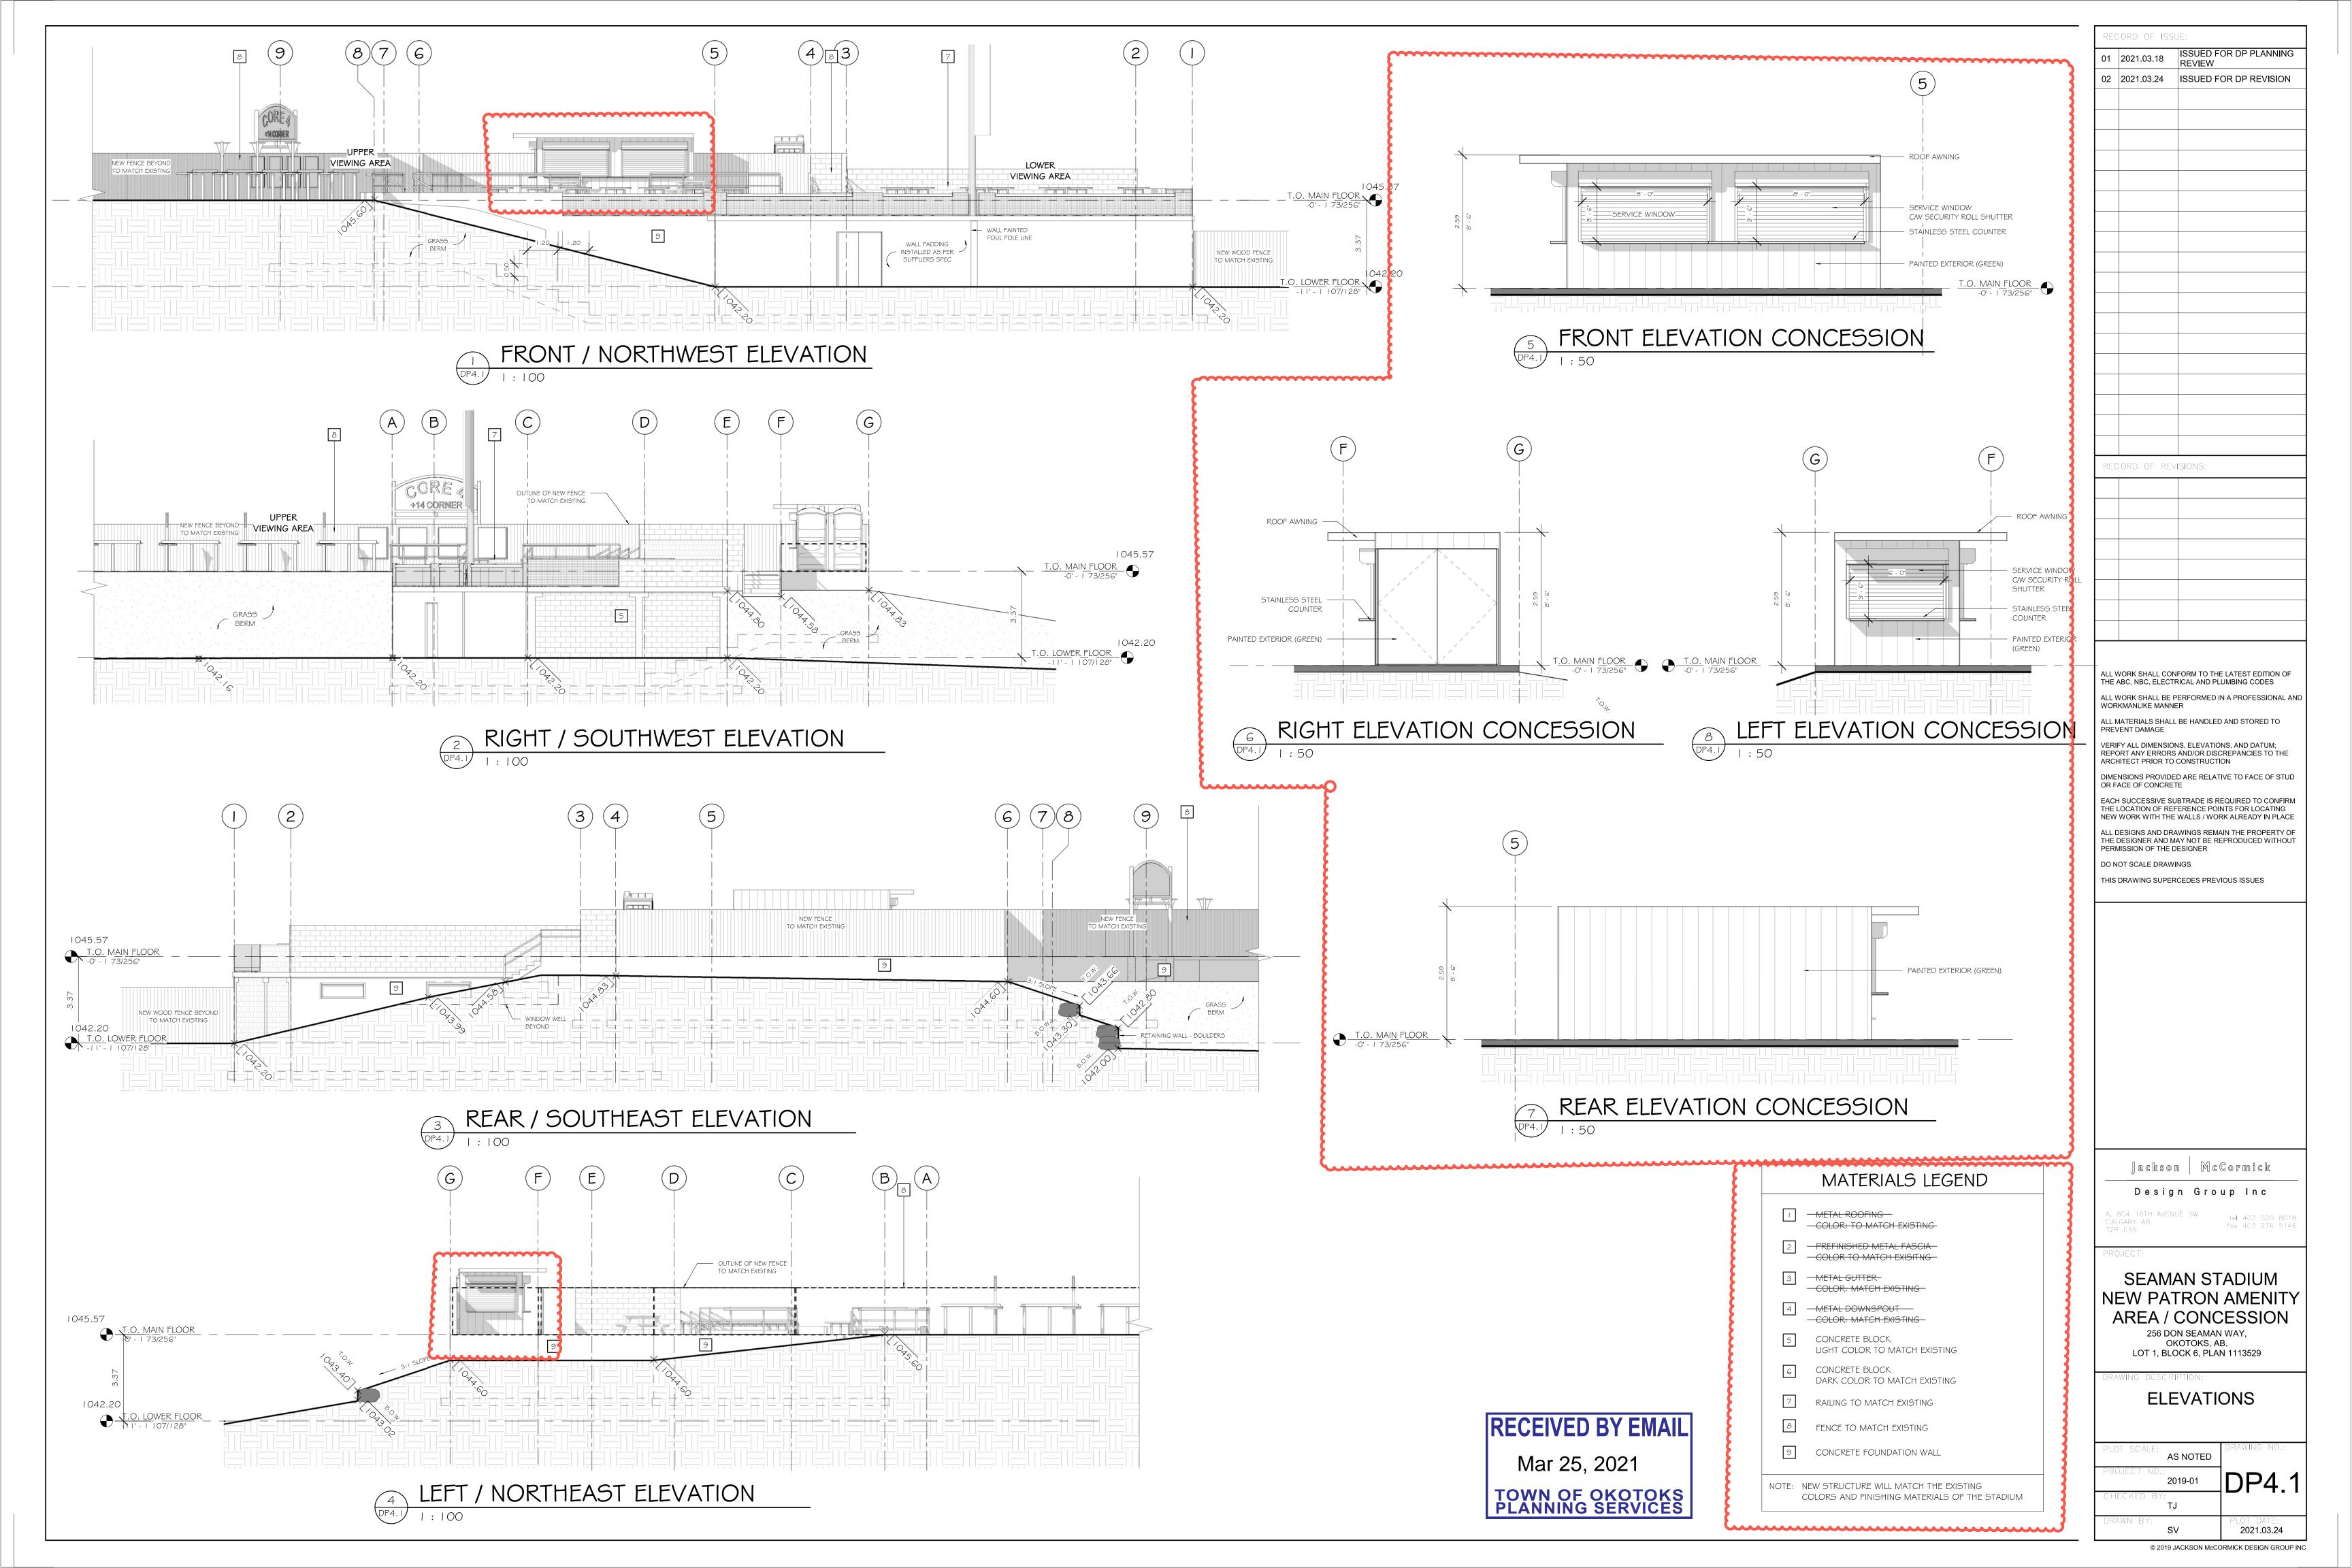


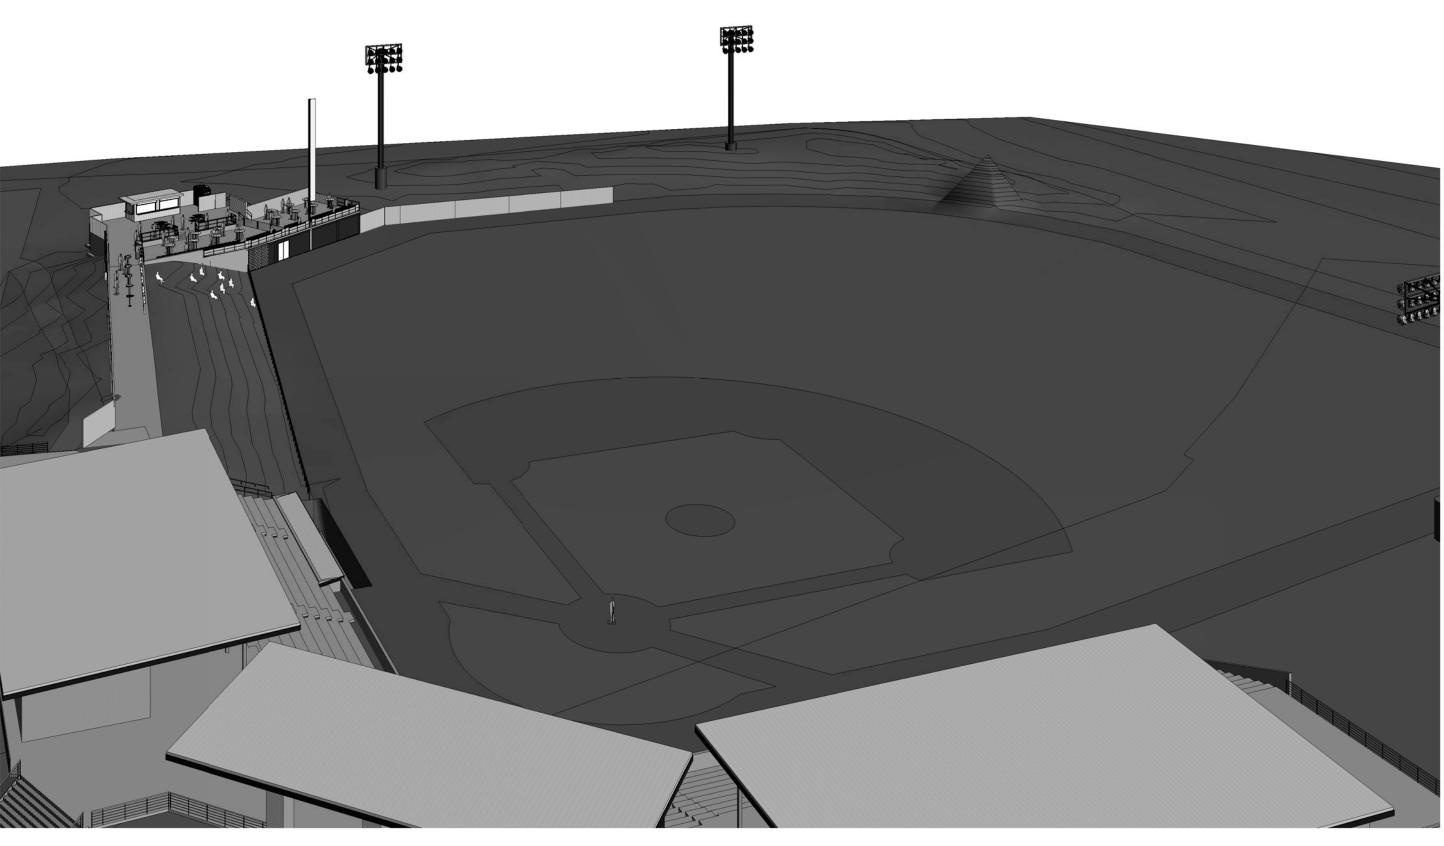







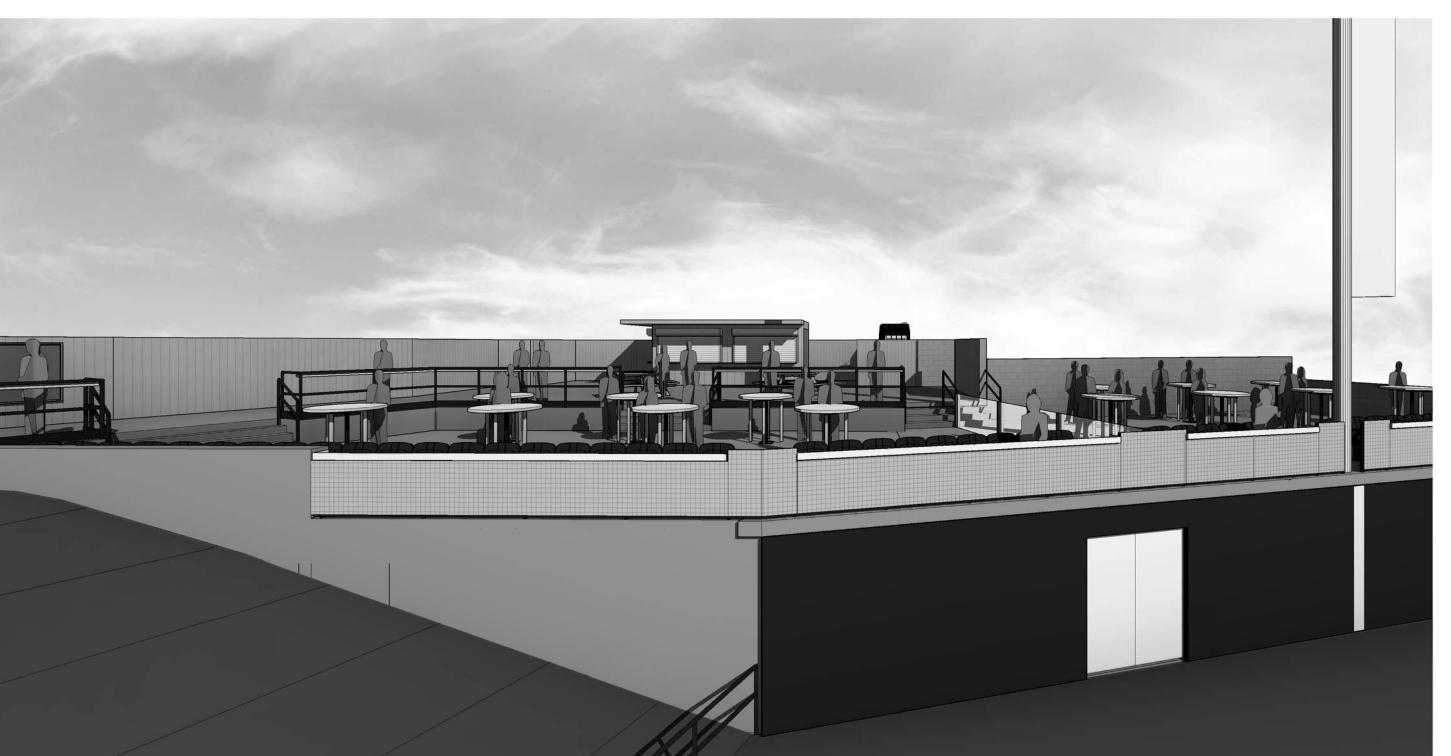

PROPOSED BUILDING FRONT VIEW

NTS

3	
	RECORD OF REVISIONS:
	NEOGRAP OF NEVISIONS.
	ALL WORK SHALL CONFORM TO THE LATEST EDITI THE ABC, NBC, ELECTRICAL AND PLUMBING CODE:
	ALL WORK SHALL BE PERFORMED IN A PROFESSION WORKMANLIKE MANNER
	ALL MATERIALS SHALL BE HANDLED AND STORED PREVENT DAMAGE  VERIFY ALL DIMENSIONS, ELEVATIONS, AND DATU
	REPORT ANY ERRORS AND/OR DISCREPANCIES TO ARCHITECT PRIOR TO CONSTRUCTION
	DIMENSIONS PROVIDED ARE RELATIVE TO FACE O OR FACE OF CONCRETE
	EACH SUCCESSIVE SUBTRADE IS REQUIRED TO CO THE LOCATION OF REFERENCE POINTS FOR LOCA NEW WORK WITH THE WALLS / WORK ALREADY IN
	ALL DESIGNS AND DRAWINGS REMAIN THE PROPE THE DESIGNER AND MAY NOT BE REPRODUCED W PERMISSION OF THE DESIGNER
	DO NOT SCALE DRAWINGS  THIS DRAWING SUPERCEDES PREVIOUS ISSUES
	THIS BIVAWING SOF ENCEDES FINE VICOUS ISSUES
	Jackson   McCormick
	Design Group Inc
	A, 804 16TH AVENUE SW tel 403 52 CALGARY AB fax 403 27 T2R 0S9
	PROJECT:
	SEAMAN STADIUN
	NEW PATRON AMEN AREA / CONCESSION
	256 DON SEAMAN WAY, OKOTOKS, AB.
	LOT 1, BLOCK 6, PLAN 1113529
	drawing description:  3D VIEWS
	JD VILVV
	PLOT SCALE: DRAWING 1
	AS NOTED PROJECT NO.: 2019-01
	2019-01 DP1

02 2021.03.24 ISSUED FOR DP REVISION

Mar 25, 2021
TOWN OF OKOTOKS PLANNING SERVICES

SV 2021.03.24
© 2019 JACKSON McCORMICK DESIGN GROUP INC