

48223 338 AVE. E, OKOTOKS, AB T1S 1A8
(403) 938-9376

- THIS IS COPYRIGHT DRAWING AND DESIGN AND SHALL NOT BE USED, REPRODUCED OR REVISED WITHOUT WRITTEN PERMISSION OF INTEGRITY BUILDINGS.
- THE CONTRACTOR SHALL CHECK AND VERIFY ALL DIMENSIONS AND REPORT ALL ERROR AND OMISSIONS TO THE ENGINEER PRIOR TO COMMENCING THE WORK.
- THESE DRAWING ARE NOT TO BE SCALED.

SEALS:

ENGINEERING CONSULTANT

ISSUED FOR		
REV	DESCRIPTION	DATE
F	PERMIT	2025/01/17

PROJECT TITLE:
108' X 372' X 22'
RECREATION CENTRE
OKOTOKS PICKLEBALL & TENNIS CENTRE
OKOTOKS, AB

DRAWING TITLE:
EXTERIOR RENDERINGS

PROJECT NUMBER	42115
DATE	2024/09/23
DRAWN BY	AE
CHECKED BY	-
APPROVED BY	-
ENGINEER	-

A7.01

SCALE


BLACK

GALVANIZED


LIGHT PINE

CARBON


REGENT GREY

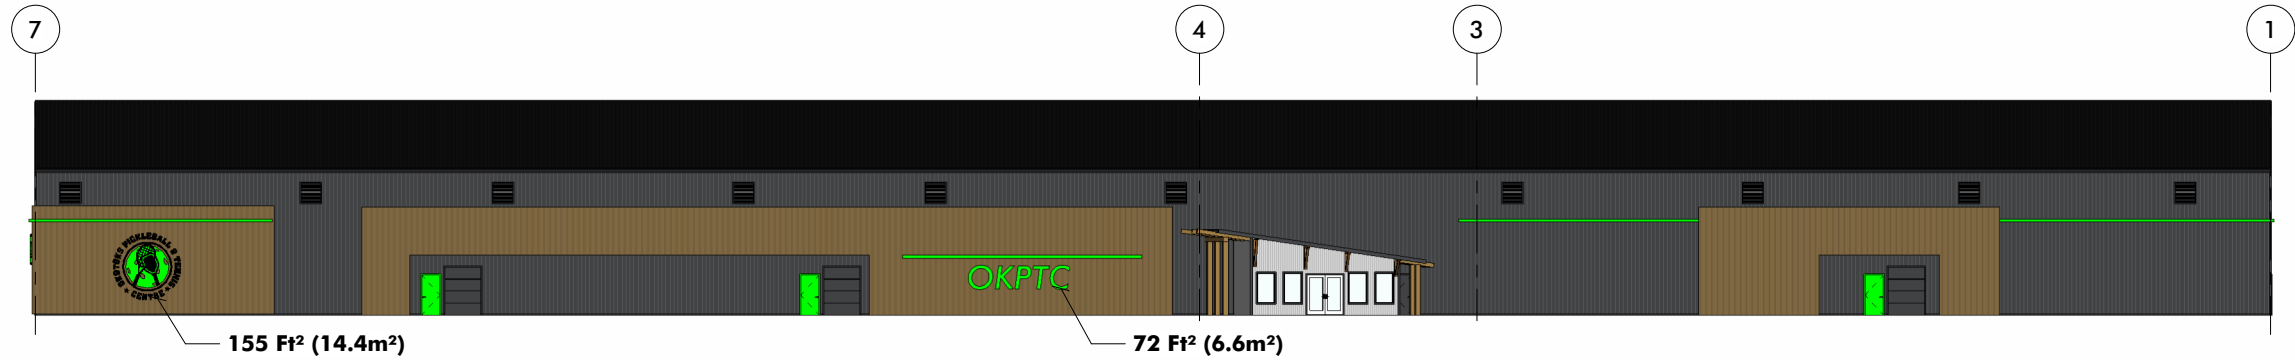


ELEVATION A - Exterior Finish

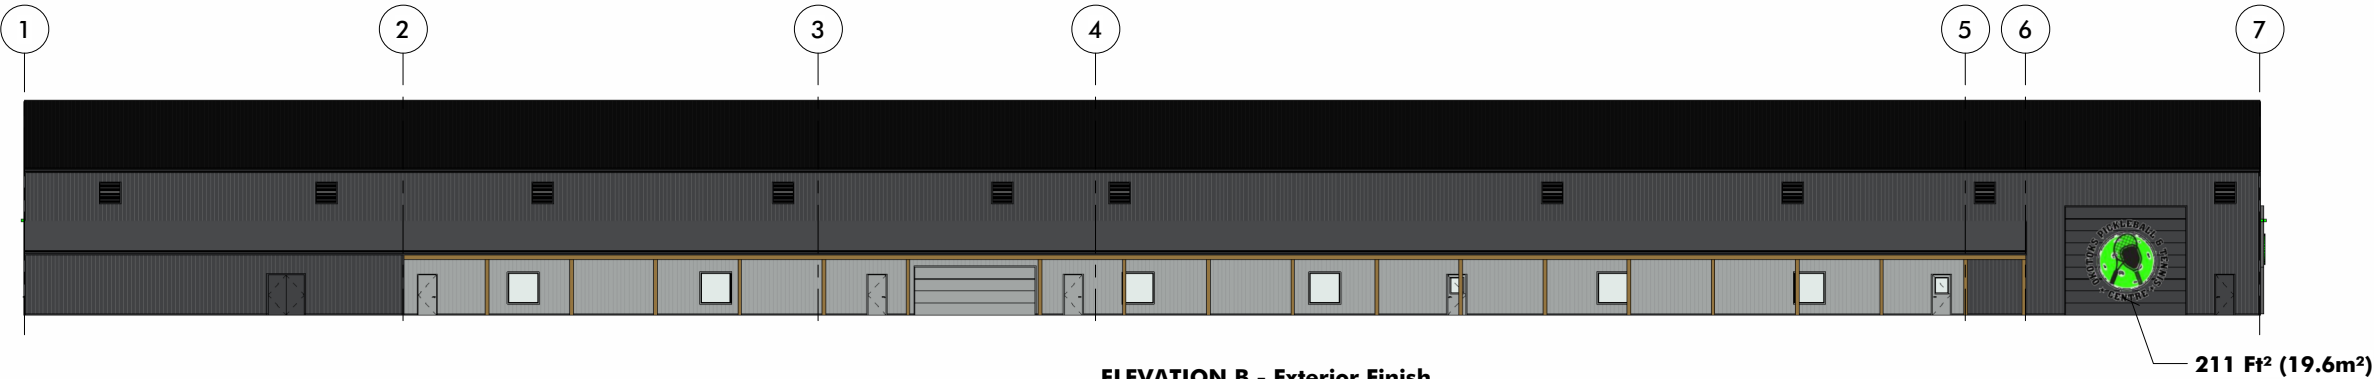

ELEVATION B - Exterior Finish

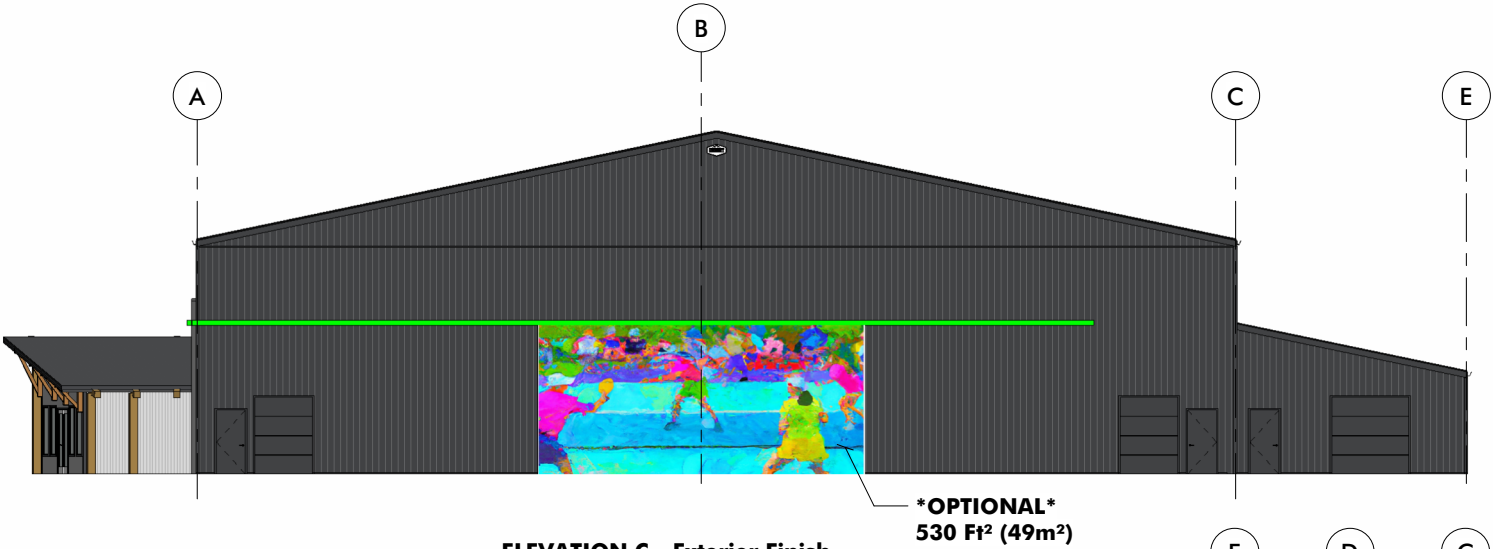

ELEVATION C - Exterior Finish

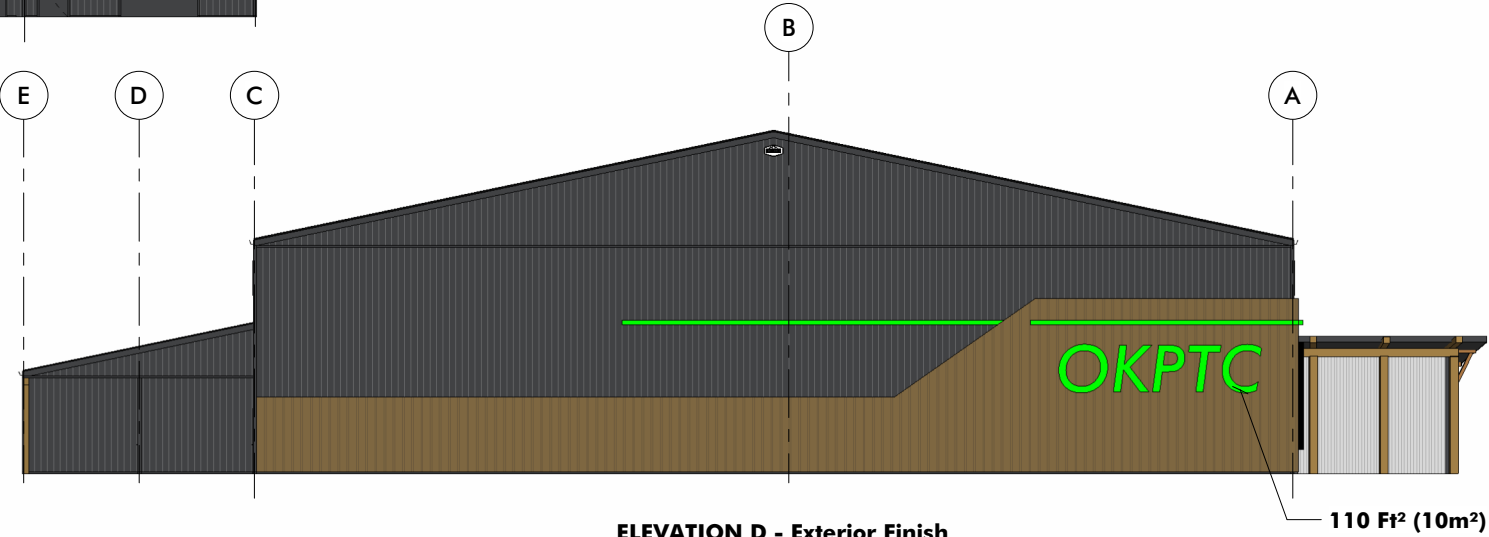

ELEVATION D - Exterior Finish

BLACK

GALVANIZED

LIGHT PINE

CARBON

REGENT GREY



48223 338 AVE. E, OKOTOKS, AB T1S 1A8
(403) 938-9376

- THIS IS COPYRIGHT DRAWING AND DESIGN AND SHALL NOT BE USED, REPRODUCED OR REVISED WITHOUT WRITTEN PERMISSION OF INTEGRITY BUILDINGS.
- THE CONTRACTOR SHALL CHECK AND VERIFY ALL DIMENSIONS AND REPORT ALL ERROR AND OMISSIONS TO THE ENGINEER PRIOR TO COMMENCING THE WORK.
- THESE DRAWING ARE NOT TO BE SCALED.

SEALS:

ENGINEERING CONSULTANT

ISSUED FOR		
REV	DESCRIPTION	DATE
E	APPROVAL	2024/10/07
O	PERMIT	2025/01/06
F	PERMIT	2025/01/17


PROJECT TITLE:
108' X 372' X 22'
RECREATION CENTRE
OKOTOKS PICKLEBALL & TENNIS CENTRE
OKOTOKS, AB

DRAWING TITLE:
EXTERIOR COLOR DETAILS

PROJECT NUMBER	42115
DATE	2024/09/23
DRAWN BY	AE
CHECKED BY	-
APPROVED BY	RS
ENGINEER	-

A7.02

SCALE As indicated

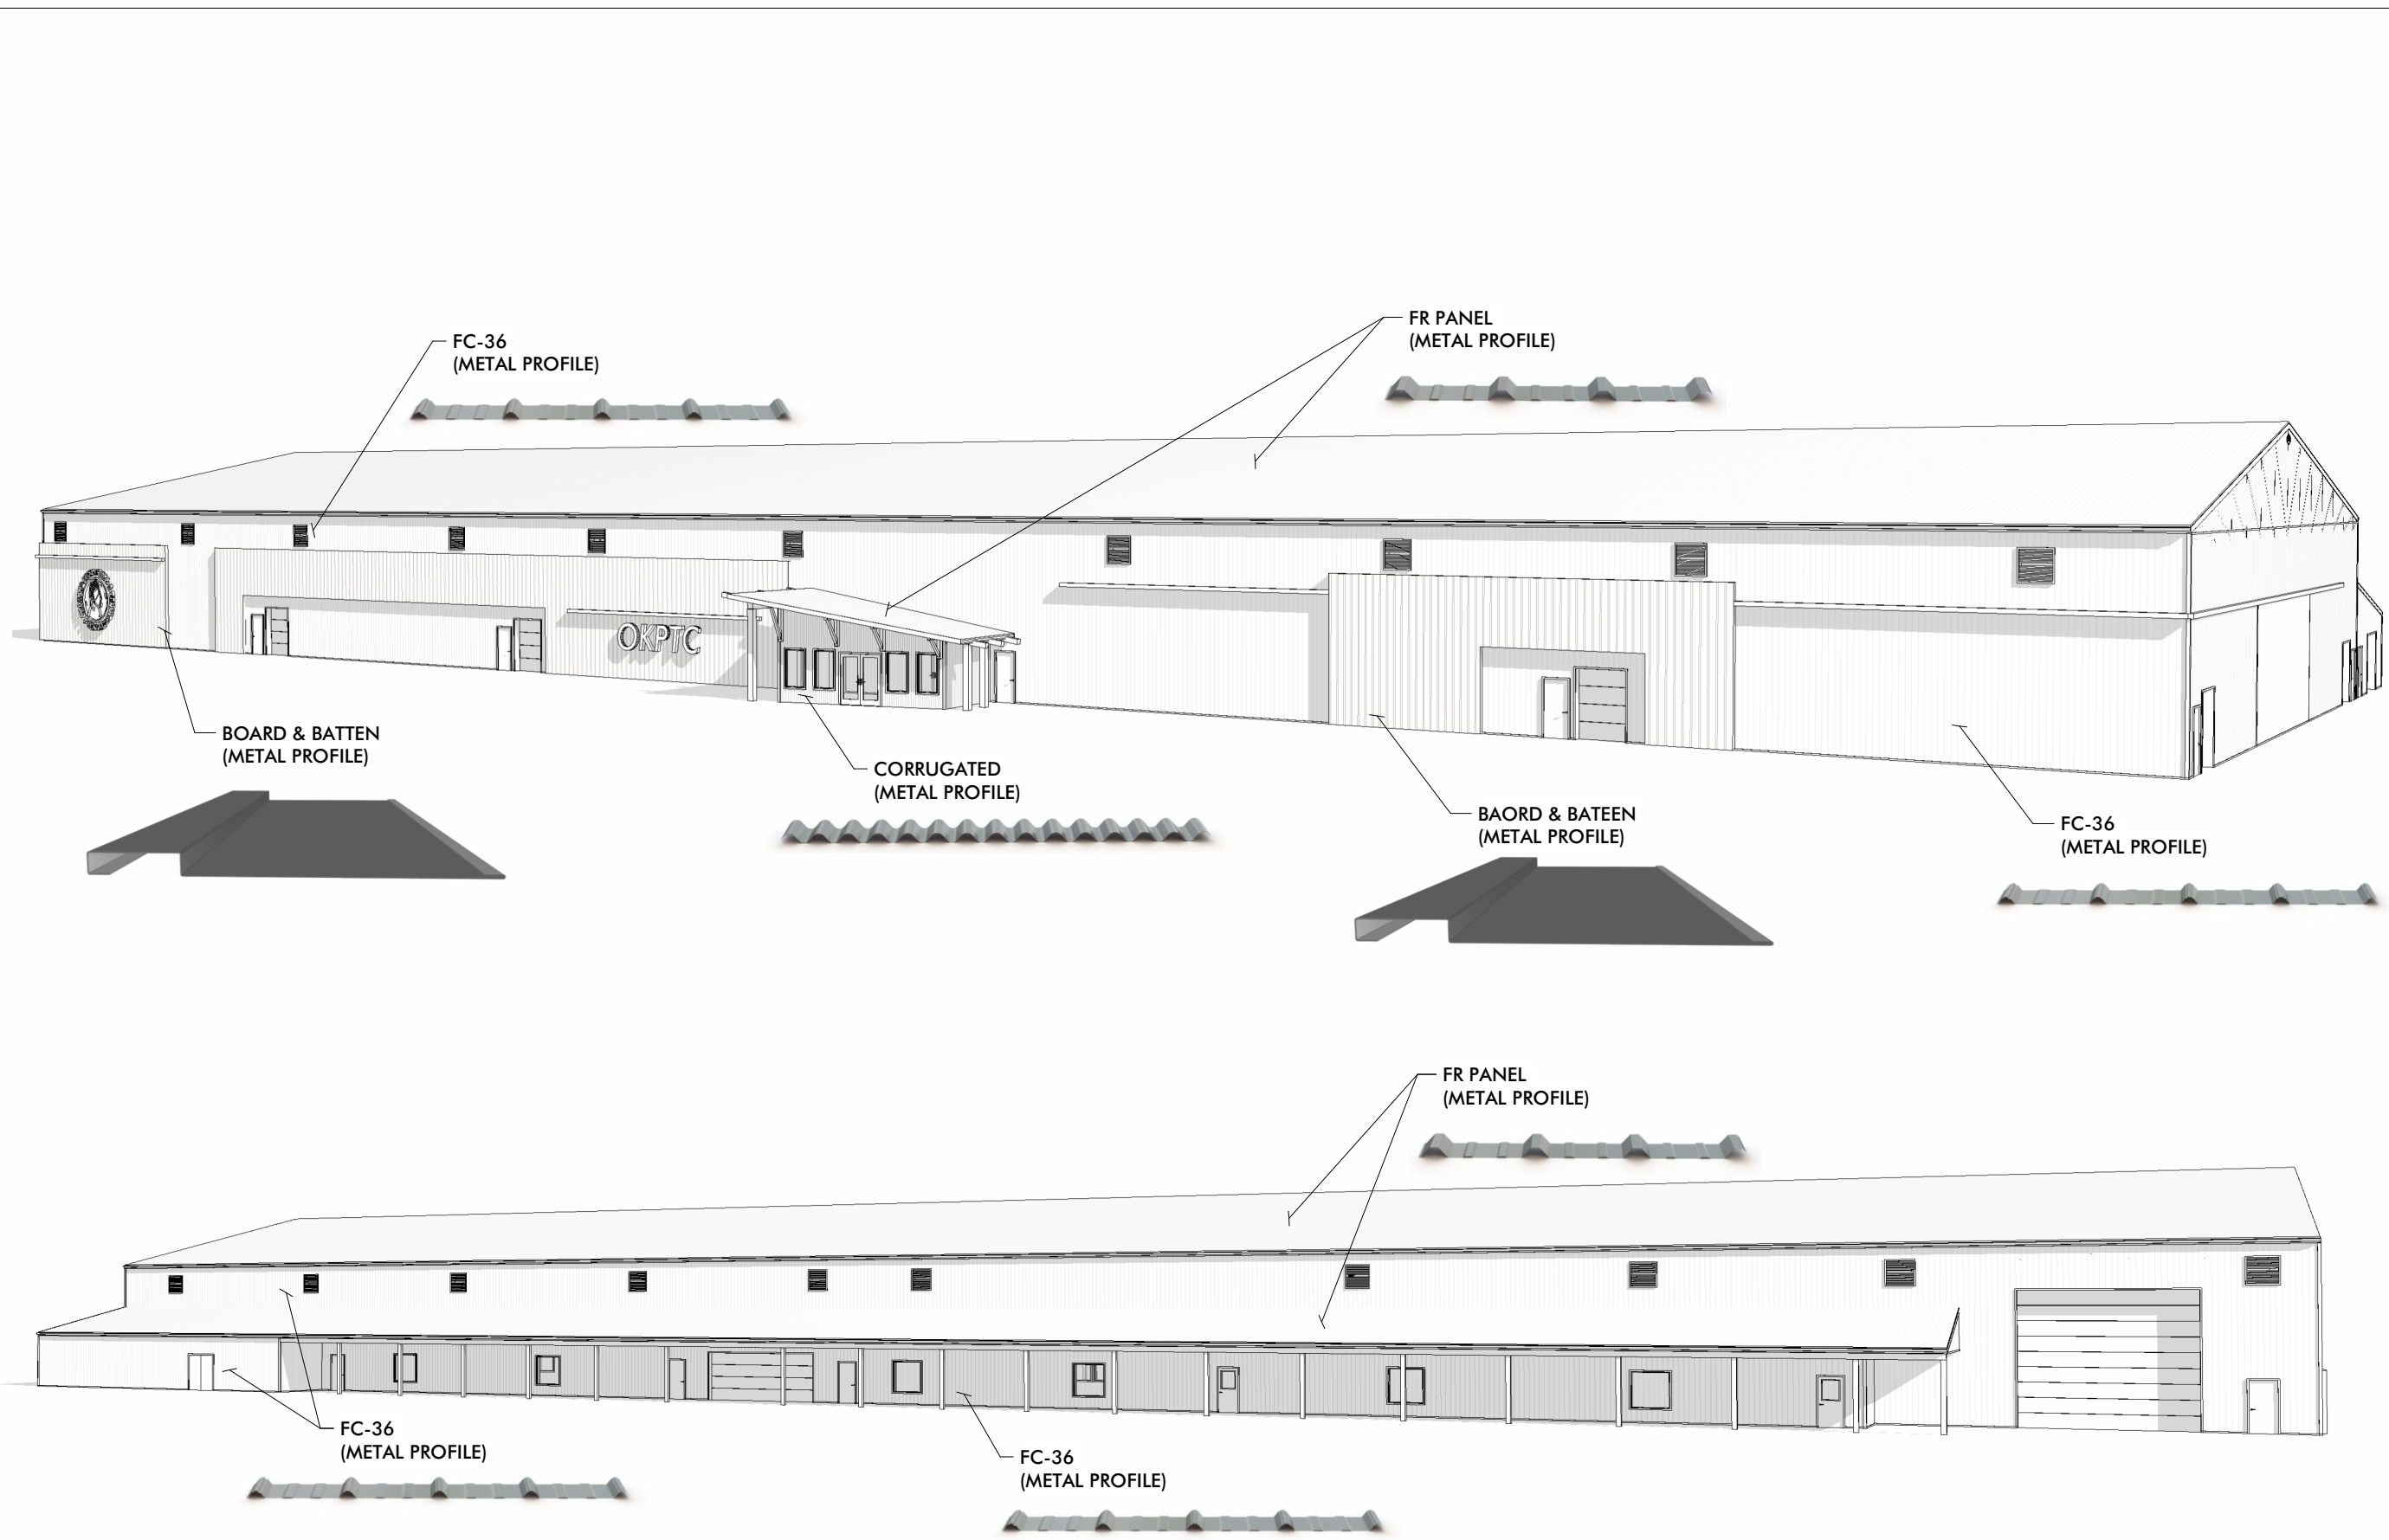

48223 338 AVE. E, OKOTOKS, AB T1S 1A8
(403) 938-9376

- THIS IS COPYRIGHT DRAWING AND DESIGN AND SHALL NOT BE USED, REPRODUCED OR REVISED WITHOUT WRITTEN PERMISSION OF INTEGRITY BUILDINGS.
- THE CONTRACTOR SHALL CHECK AND VERIFY ALL DIMENSIONS AND REPORT ALL ERROR AND OMISSIONS TO THE ENGINEER PRIOR TO COMMENCING THE WORK.
- THESE DRAWING ARE NOT TO BE SCALED.

SEALS:

ENGINEERING CONSULTANT

ISSUED FOR		
REV	DESCRIPTION	DATE
B	APPROVAL	2024/09/26
C	APPROVAL	2024/10/01
D	APPROVAL	2024/10/03
E	APPROVAL	2024/10/07
F	PERMIT	2025/01/17

PROJECT TITLE:
108' X 372' X 22'
RECREATION CENTRE
OKOTOKS PICKLEBALL & TENNIS CENTRE
OKOTOKS, AB

DRAWING TITLE:
METAL DETAILS

PROJECT NUMBER	42115
DATE	2024/09/23
DRAWN BY	AE
CHECKED BY	JE
APPROVED BY	TH
ENGINEER	PV

A7.03

SCALE