

ADJACENCY PLAN -OPTION 2A _ FLOOR 1


Project Name: OKOTOKS 10-12 HIGH SCHOOL

AI Plan No.:	023319	Date:	03.18.2025
AI Project ID:	144216510	Scale:	1 : 500



Stantec



Alberta
Infrastructure

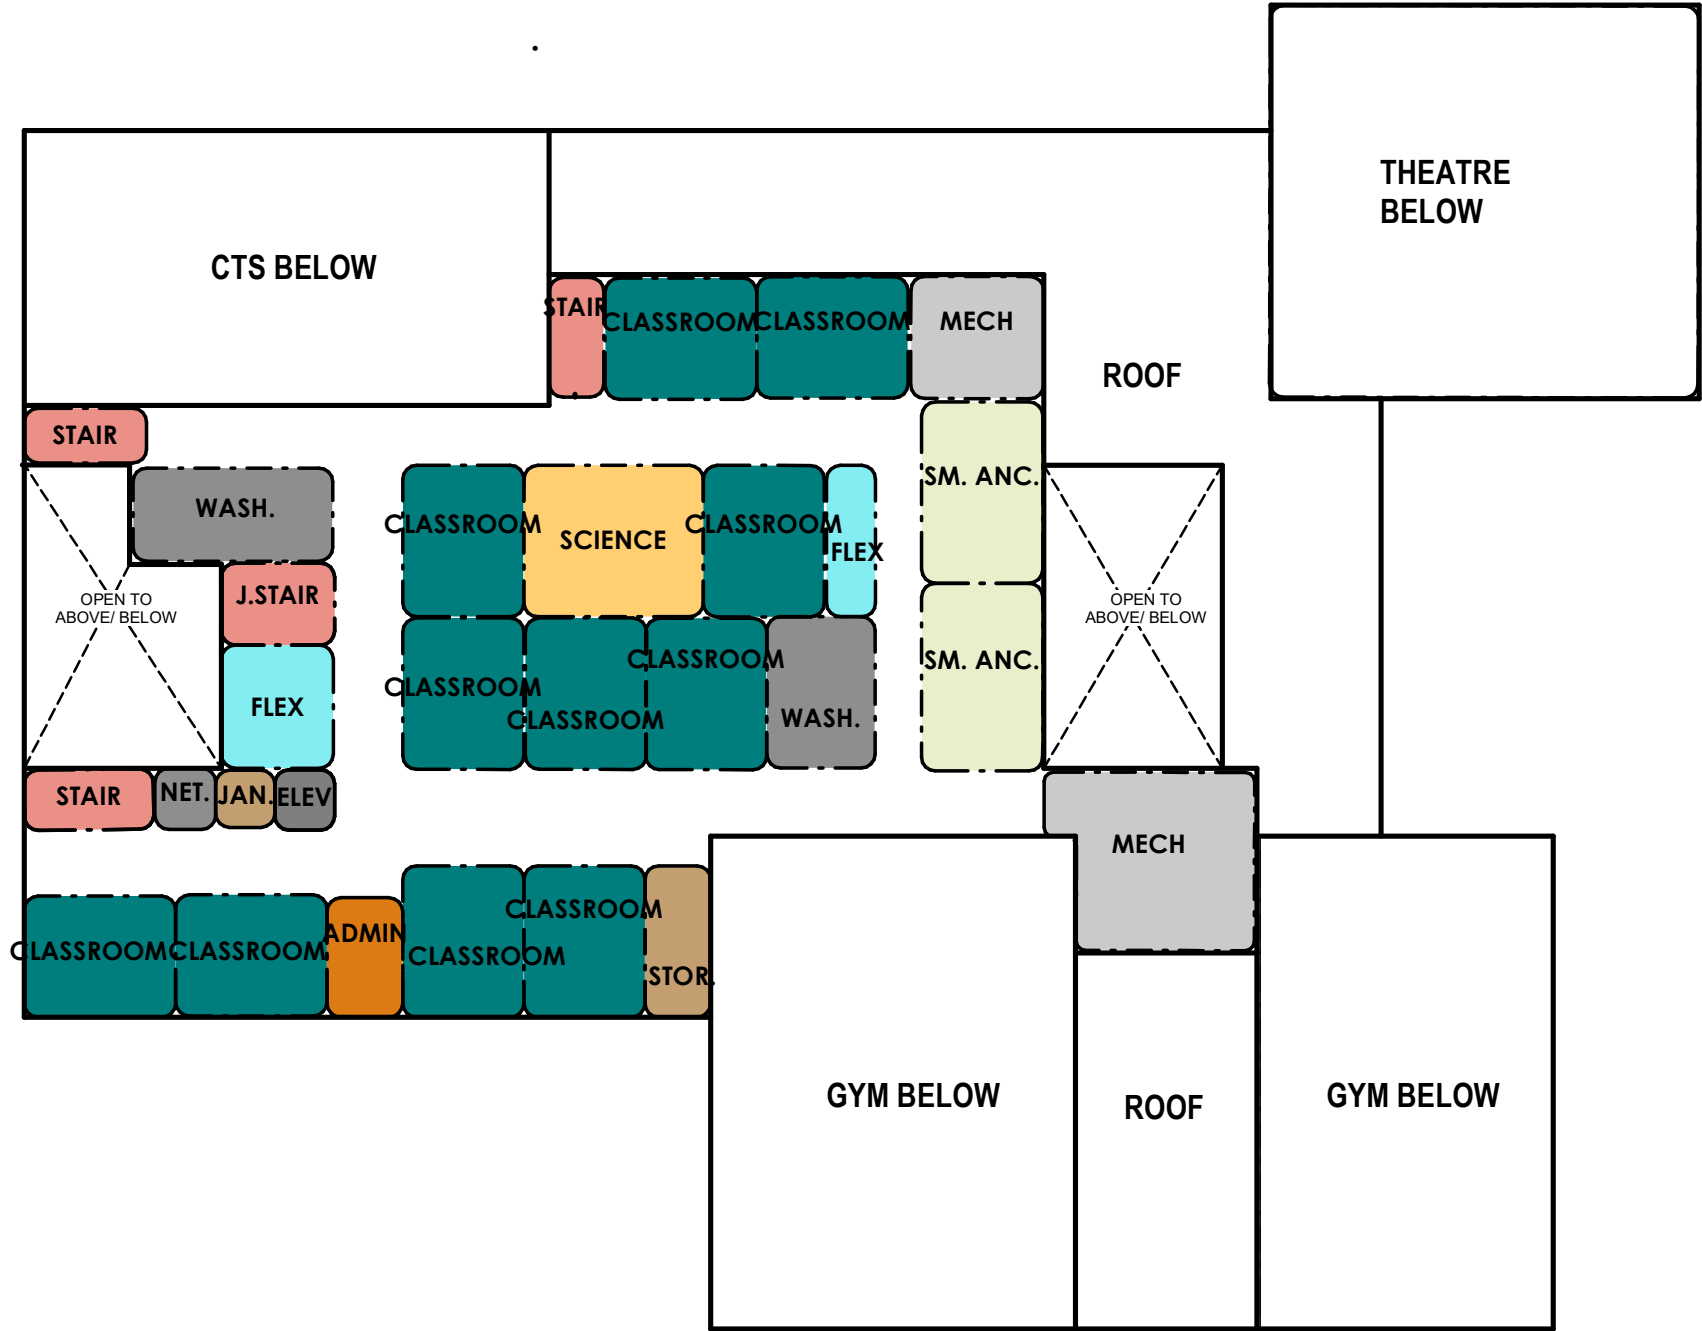

ADJACENCY PLAN -OPTION 2A _ FLOOR 2

Project Name: OKOTOKS 10-12 HIGH SCHOOL

AI Plan No.:	023319	Date:	03.18.2025
AI Project ID:	144216510	Scale:	1 : 500

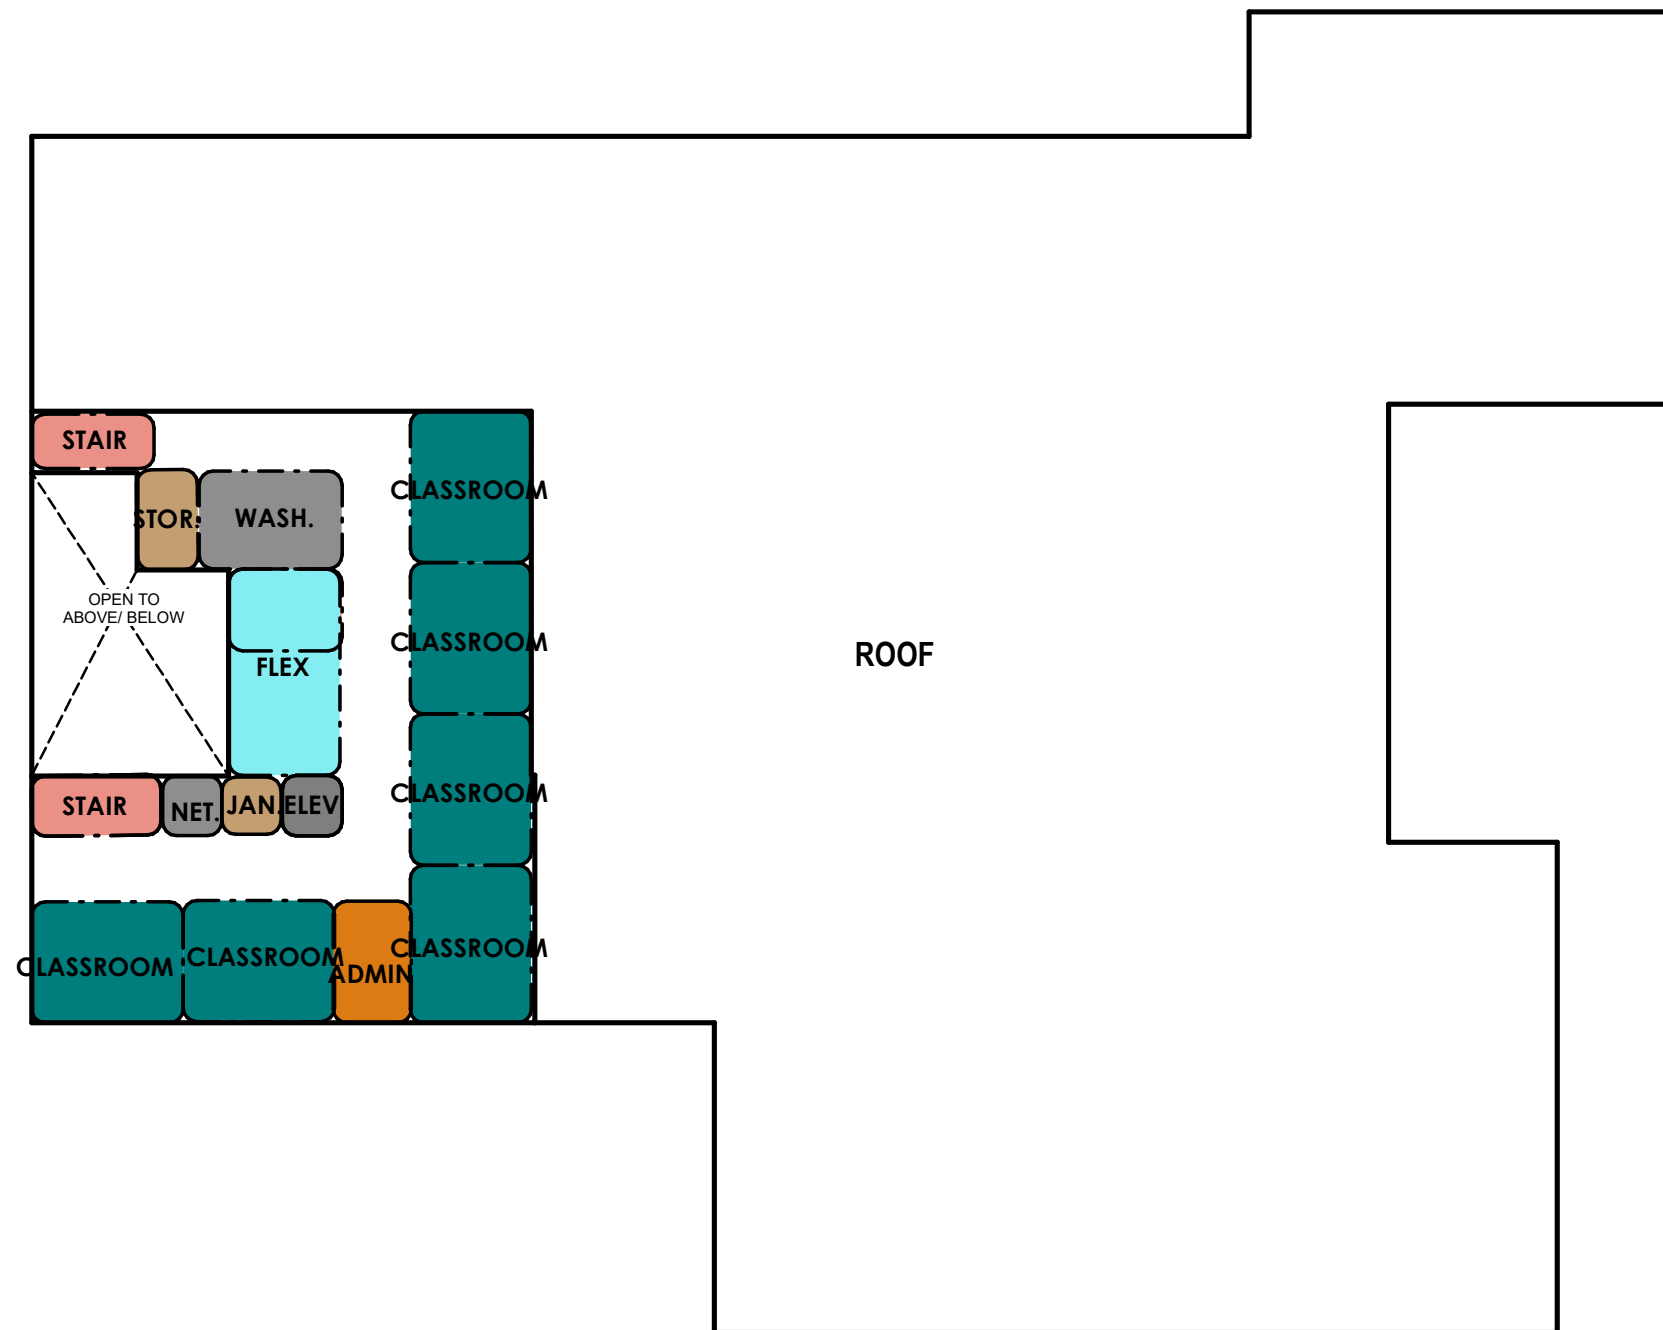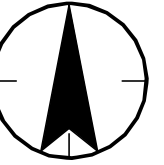

ADJACENCY PLAN - OPTION 2A _ FLOOR 3

Project Name: OKOTOKS 10-12 HIGH SCHOOL

AI Plan No.:	023319	Date:	03.18.2025
AI Project ID:	144216510	Scale:	1 : 500



Stantec

Alberta
Infrastructure